

1150 S Oakland

Mesa, AZ 85206

Parcel No: 140-48-117 ±30,673 SF (0.70 Acres)

Zoning: CO, City of Mesa

FOR SALE

\$190,000

Parcel With Full Set of Building Plans (see page 2)

Price Reduction



The information contained herein has been obtained from various sources. We have no reason to doubt its accuracy; however, J & J Commercial Properties, Inc. has not verified such information and makes no guarantee, warranty or representation about such information. The prospective buyer or lessee should independently verify all dimensions, specifications, floor plans, and all information prior to the lease or purchase of the property. All offerings are subject to price change, prior sale, lease, or withdrawal from the market without prior notice. 05 31 19

Tyson Breinholt
D 480.966.7513
M 602.315.7131
tbreinholt@cpiaz.com

Langdon Bridges
D 480.966.7322
M 480.233.9689
lbridges@cpiaz.com



COMMERCIAL PROPERTIES INC.

Locally Owned. Globally Connected. 

TEMPE: 2323 W. University Drive, Tempe, AZ 85281 | 480.966.2301
SCOTTSDALE: 8777 N. Gainey Cantler Dr., Suite 245, Scottsdale, AZ 85258 | www.cpiaz.com

1150 S Oakland

Mesa, AZ 85206


Parcel No: 140-48-117 ±30,673 SF (0.70 Acres)

Zoning: CO, City of Mesa

FOR SALE

\$190,000

Price Reduction

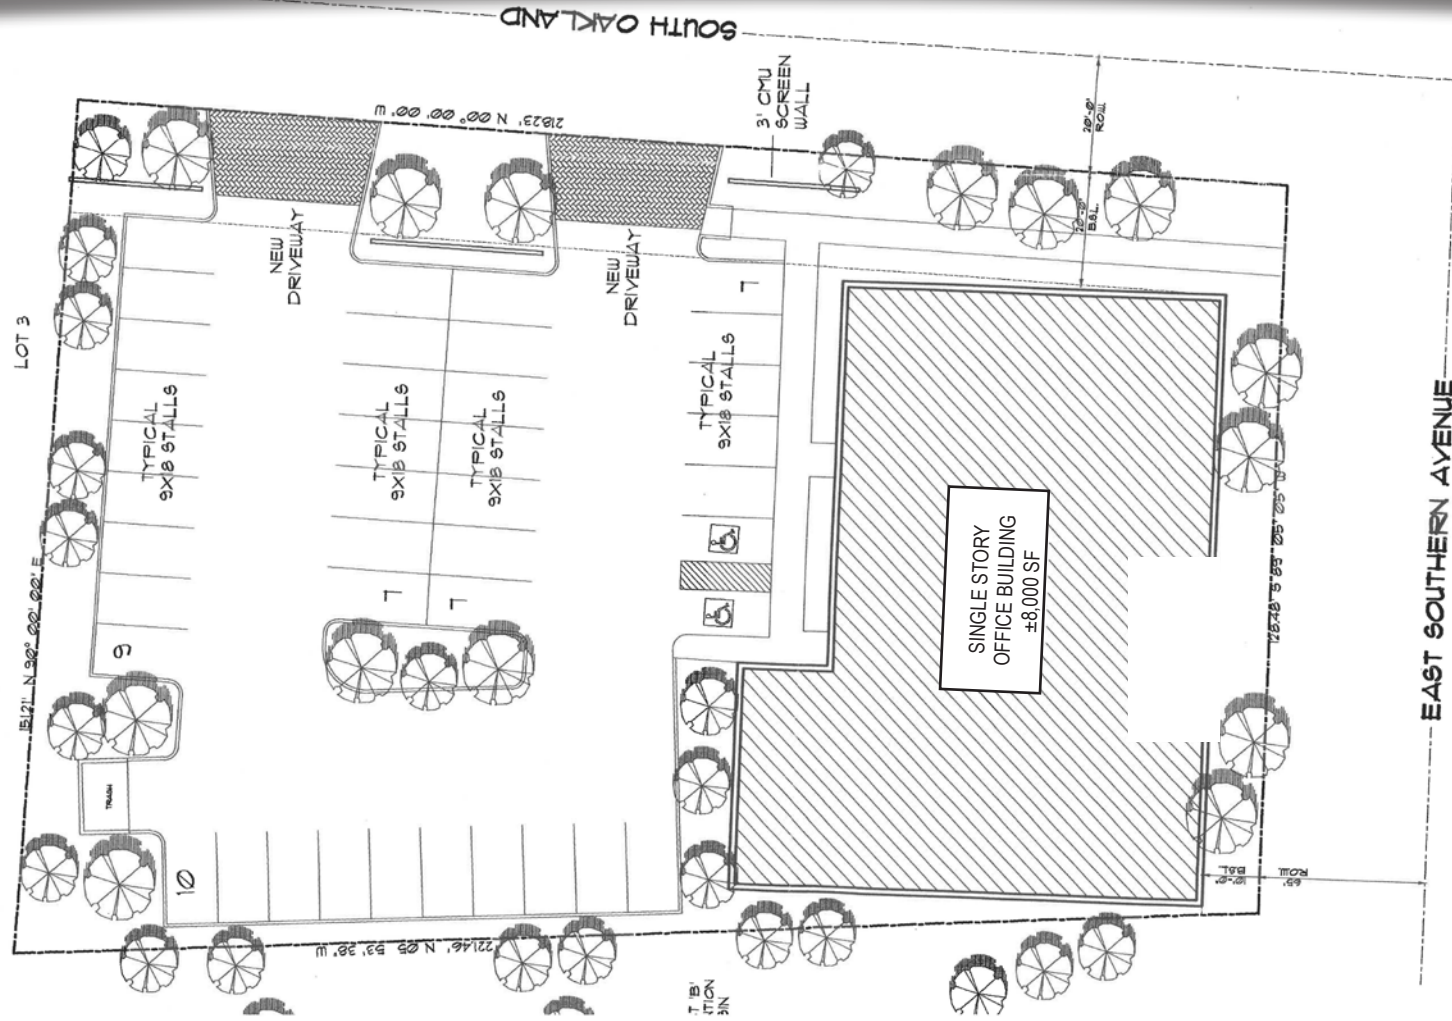

SITE PLAN
SCALE: 1"=20'-0"



The information contained herein has been obtained from various sources. We have no reason to doubt its accuracy; however, J & J Commercial Properties, Inc. has not verified such information and makes no guarantee, warranty or representation about such information. The prospective buyer or lessee should independently verify all dimensions, specifications, floor plans, and all information prior to the lease or purchase of the property. All offerings are subject to price change, prior sale, lease, or withdrawal from the market without prior notice. 05 31 19

Tyson Breinholt
D 480.966.7513
M 602.315.7131
tbreinholt@cpiaz.com

Langdon Bridges
D 480.966.7322
M 480.233.9689
lbridges@cpiaz.com



COMMERCIAL PROPERTIES INC.

Locally Owned. Globally Connected. 

TEMPE: 2323 W. University Drive, Tempe, AZ 85281 | 480.966.2301
SCOTTSDALE: 8777 N. Gainey Center Dr., Suite 245, Scottsdale, AZ 85258 | www.cpiaz.com